




Mapa rozsahu opravy povrchu účelové komunikace - 230x3 m

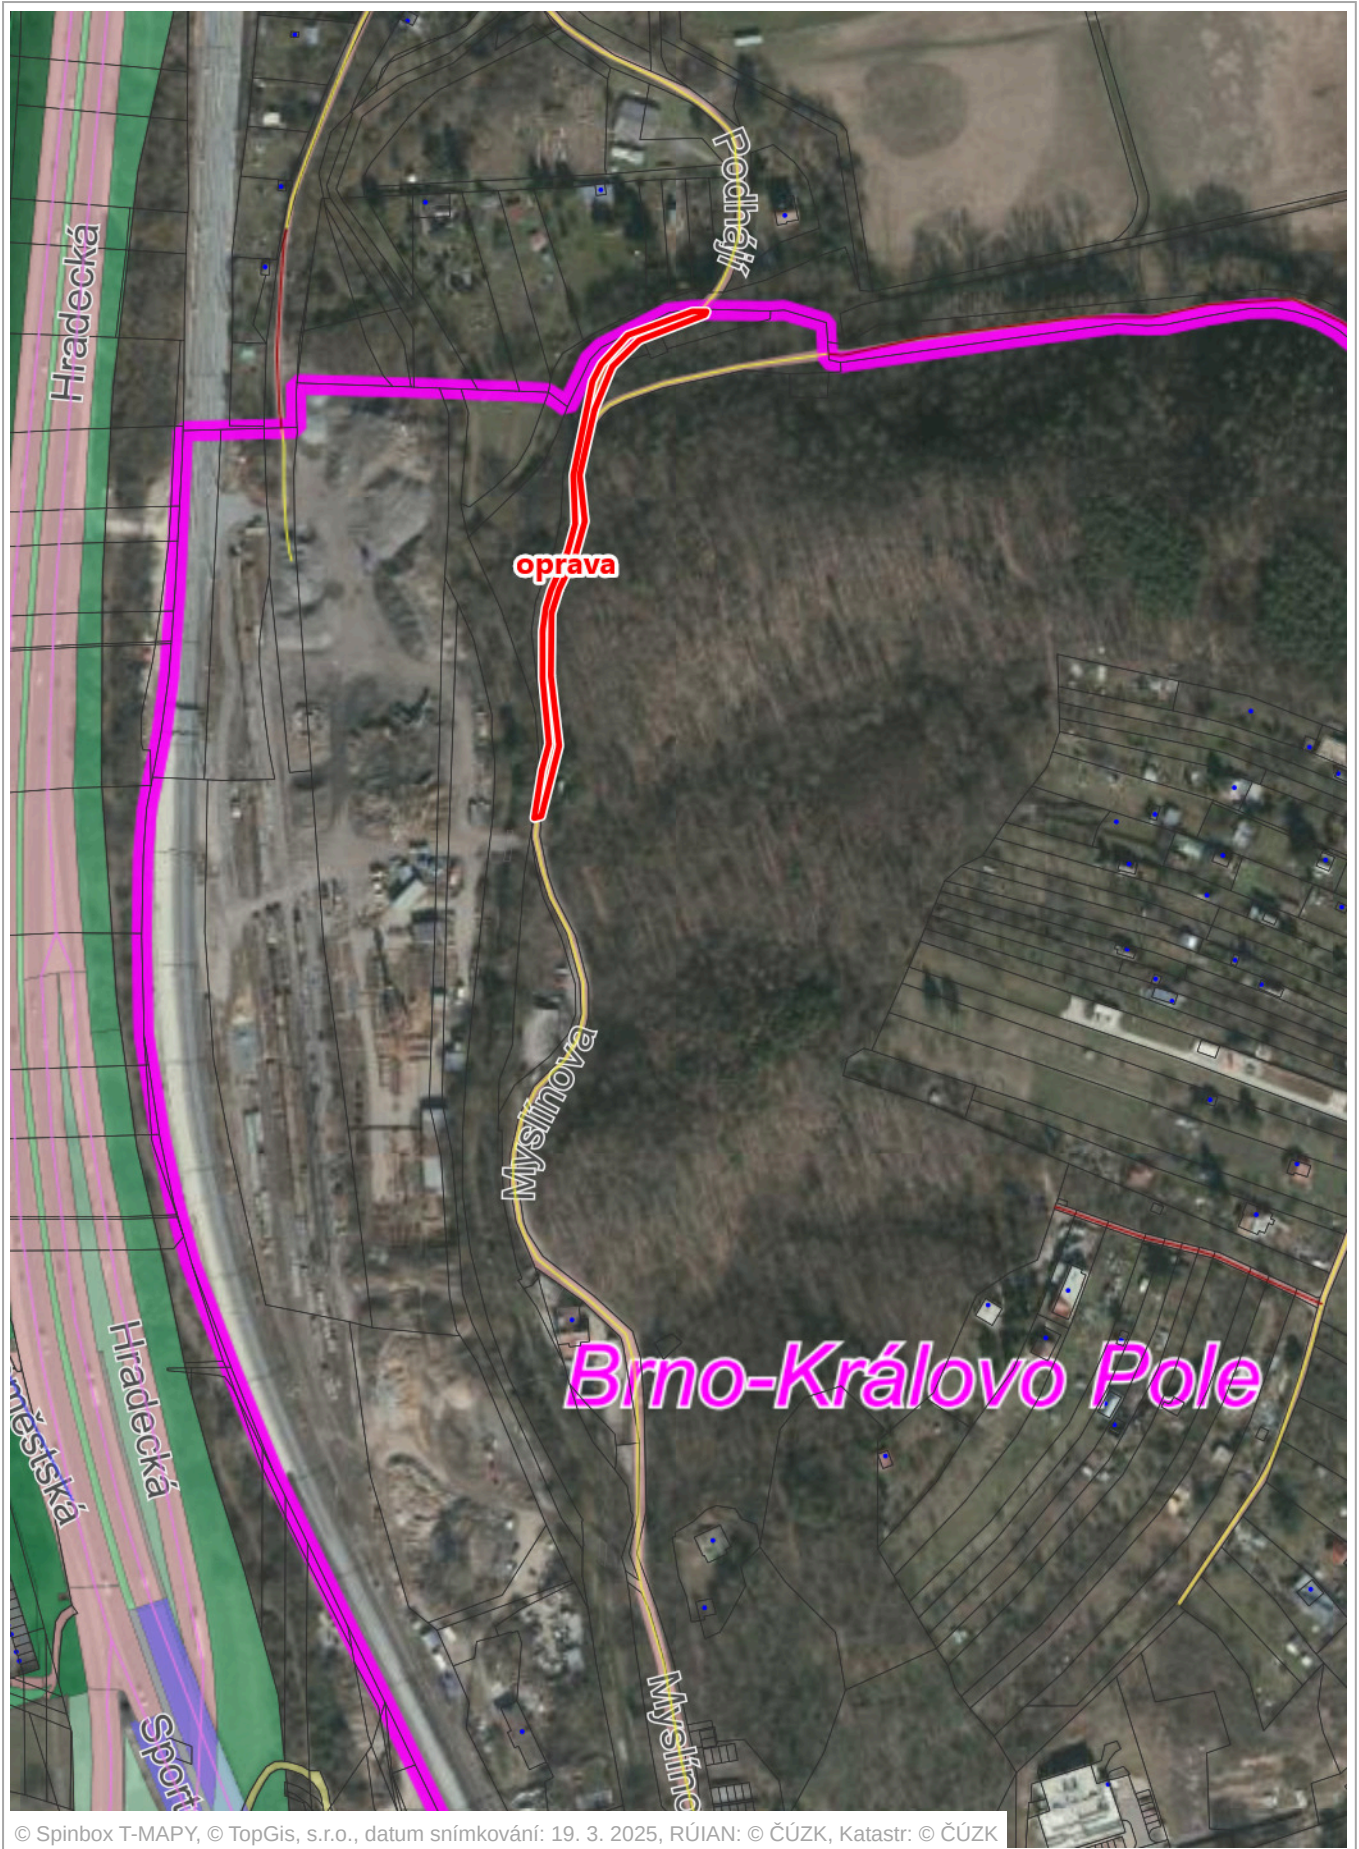

0 50 m 100 m